




STANYFORD PLACE

1 **SITE PLAN**
1 : 150



ROOM AREAS		
Number	Name	Area
01	PORTICO	6.18 m ²
02	ENTRY	5.42 m ²
03	BED 1	17.95 m ²
04	ENS	6.72 m ²
05	HALLWAY 1	10.08 m ²
06	BED 2	18.21 m ²
07	ENS	9.14 m ²
08	LIVING	15.21 m ²
09	DINING	13.46 m ²
10	KITCHEN	12.59 m ²
11	HALLWAY 2	10.09 m ²
12	BED 3	19.98 m ²
13	BED 4	13.24 m ²
14	BATH	5.07 m ²
15	2 CAR GARAGE	33.65 m ²
16	AL FRESCO	9.16 m ²
Grand total		206.14 m ²

1 **MARKETING FLOOR PLAN**
1 : 100

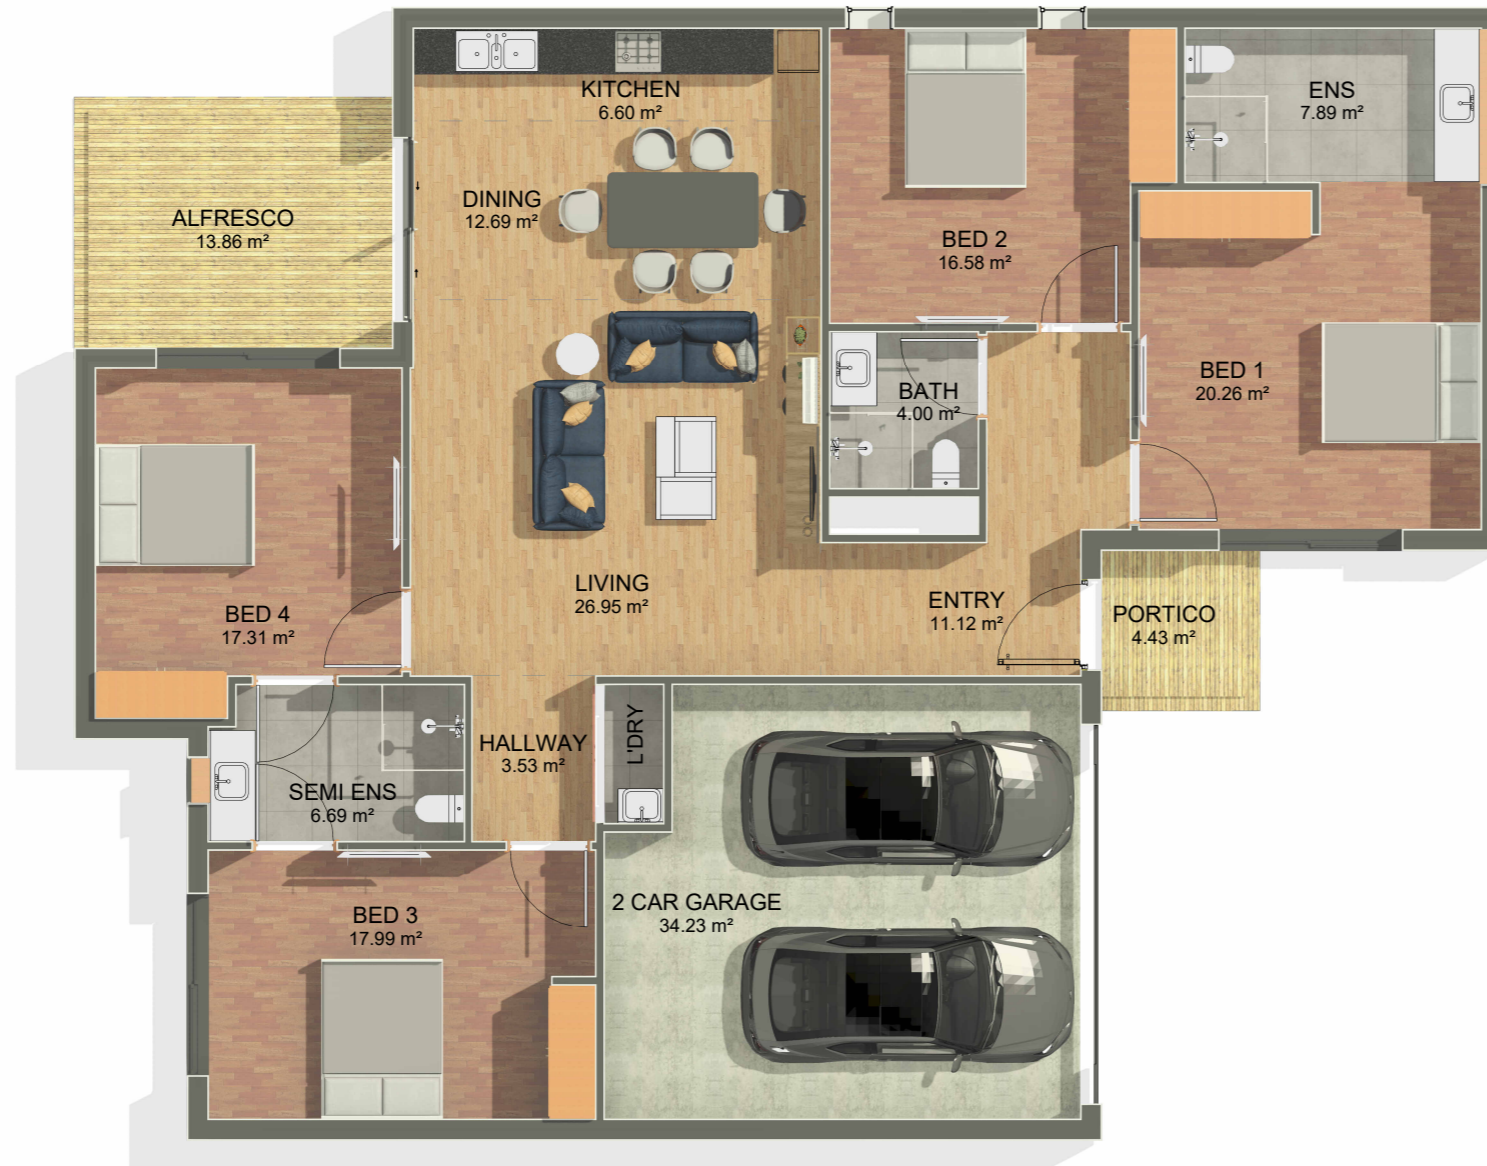

ROOM AREAS		
Number	Name	Area
01	PORTICO	4.43 m ²
02	ENTRY	11.12 m ²
03	BED 1	20.26 m ²
04	ENS	7.89 m ²
05	BED 2	16.58 m ²
06	BATH	4.00 m ²
07	LIVING	26.95 m ²
08	DINING	12.69 m ²
09	KITCHEN	6.60 m ²
10	HALLWAY	3.53 m ²
11	SEMI ENS	6.69 m ²
12	BED 3	17.99 m ²
13	BED 4	17.31 m ²
14	2 CAR GARAGE	34.23 m ²
15	ALFRESCO	13.86 m ²
Grand total		204.14 m ²

1 **MARKETING FLOOR PLAN**
1 : 100