

1800H TIMBER PICKET FENCE, FINISH TO CLIENTS SELECTION

1800H BOUNDARY FENCE

1800H TIMBER PICKET FENCE, FINISH TO CLIENTS SELECTION

COVERED ENTRY

BIN REFUSE

POS

POS

FOYER

STAIRS

LIFT

UNIT 1 KITCHEN

LIVING

UNIT 2 KITCHEN

BALCONY

UNIT 03 VISITOR PARKING

UNIT 04 VISITOR PARKING

UNIT 05 VISITOR PARKING

UNIT 01 VISITOR PARKING

COMMUNAL VISITOR PARKING

LIVING

BED

SDA BATH

UNIT 02 VISITOR PARKING

SDA BED



COMMUNAL VEHICLE DRIVEWAY

BALCONY

POS

SDA BATH


1500H TIMBER PICKET FENCE, FINISH TO CLIENTS SELECTION

1800H TIMBER PICKET FENCE, FINISH TO CLIENTS SELECTION

PERMEABLE OPEN MESH GRATED FLOORING 'TERRAGRATE' OR SIMILAR APPROVED

MOTORBILE PARK

THESE PLANS ARE TO BE USED FOR APPROVAL ONLY

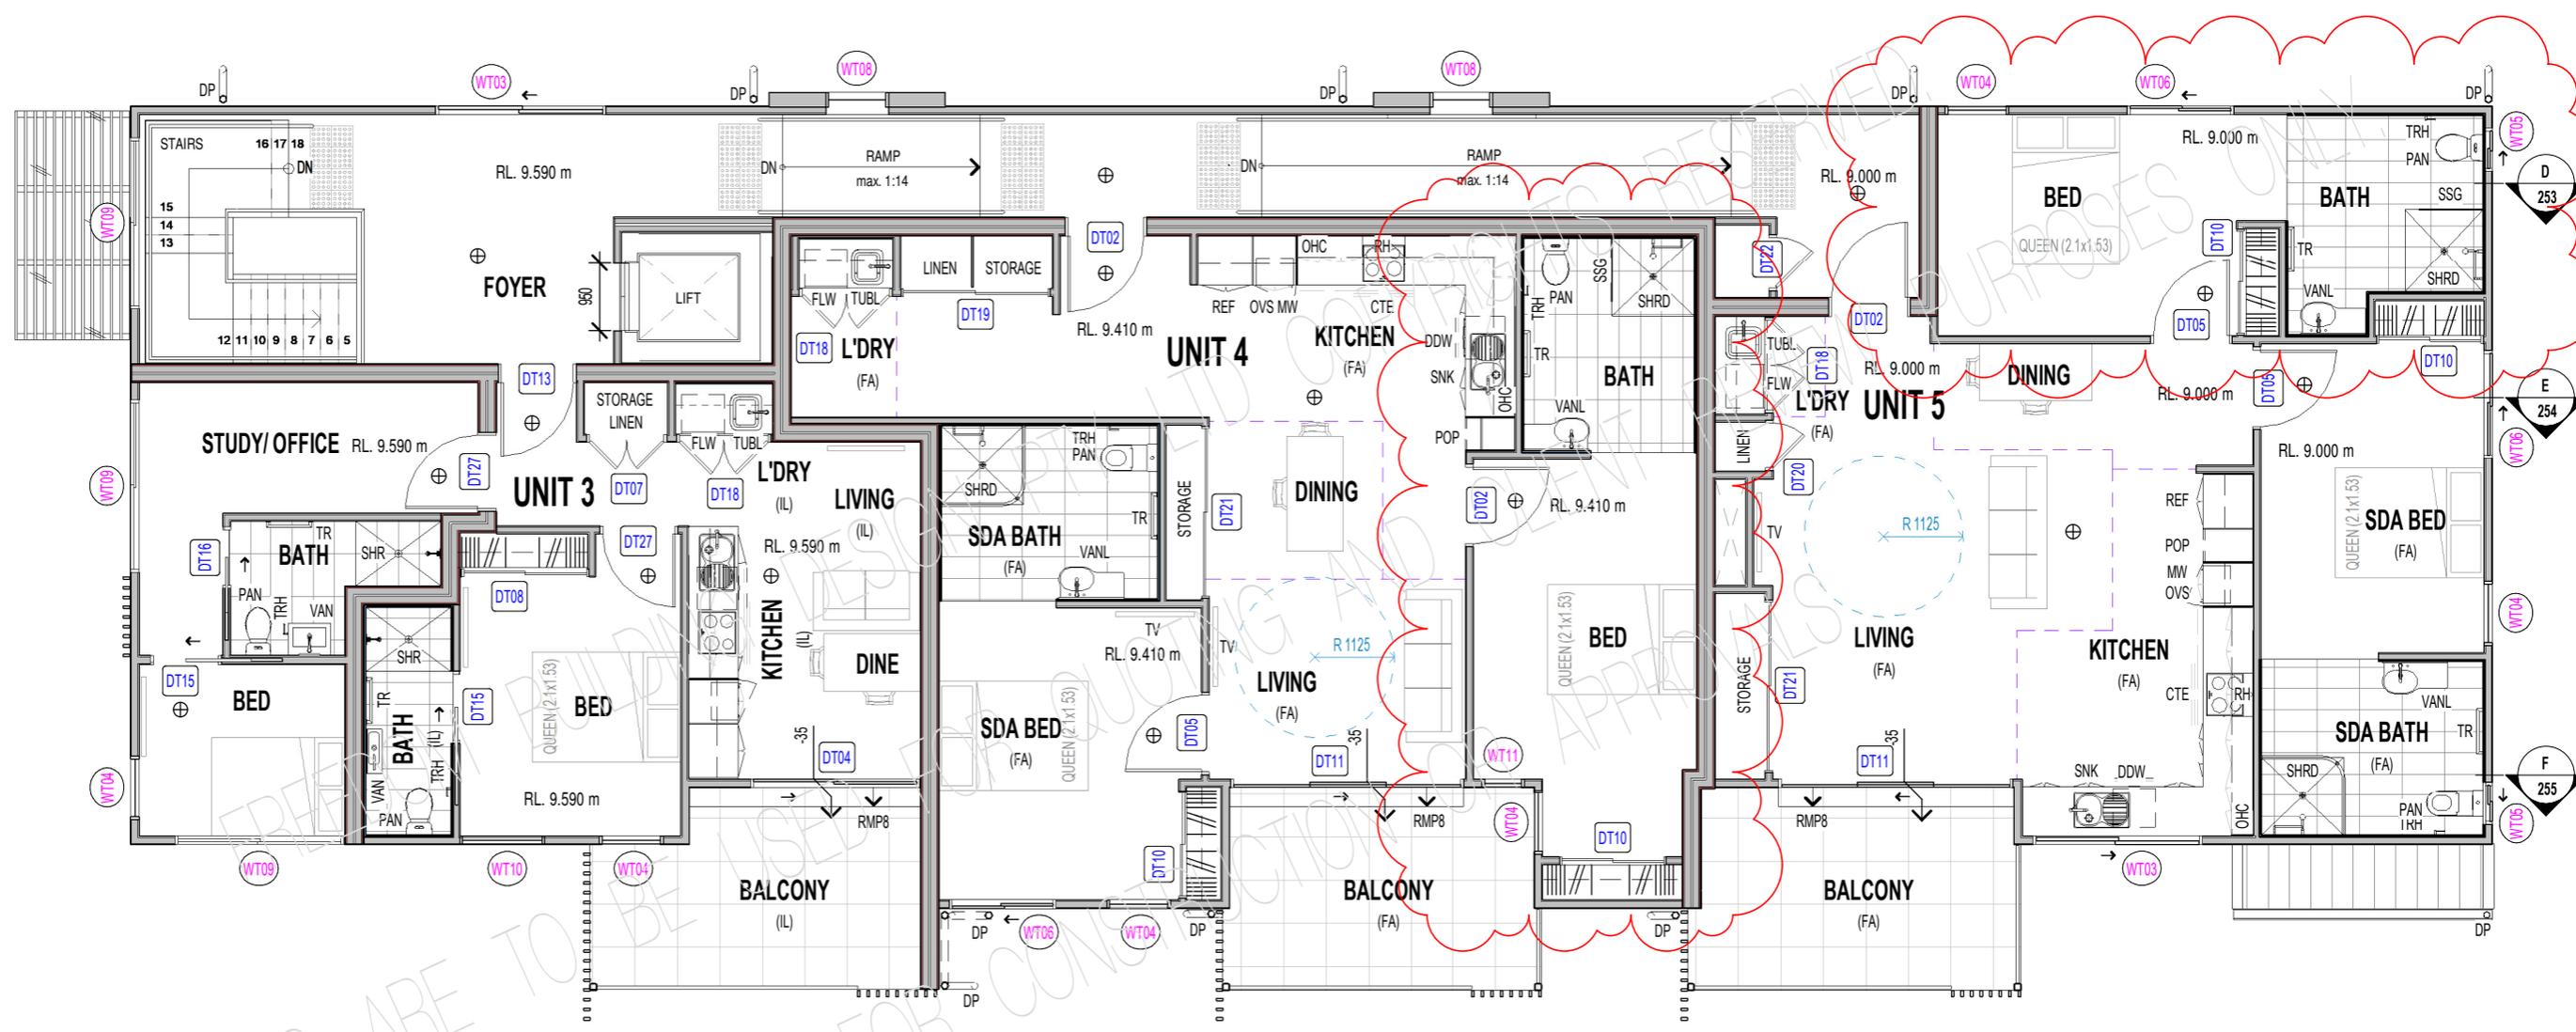

THESE PLANS ARE TO BE USED ONLY FOR CONSTRUCTION PURPOSES AND NOT FOR COMMERCIAL PURPOSES